



A1 SIDEWALL 2 ELEVATION  
#219592 1/8" = 1'-0"

A2 SIDEWALL 2 ELEVATION  
#219595 1/8" = 1'-0"

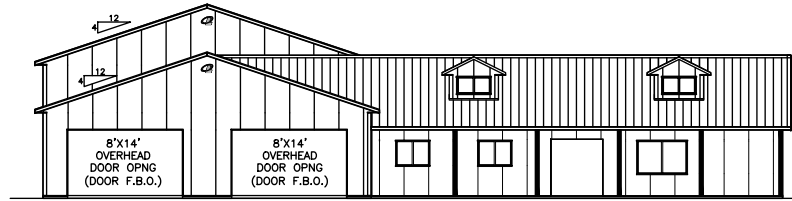

E1 ENDWALL 1 ELEVATION  
#219595 1/8" = 1'-0"


E2 SIDEWALL 1 ELEVATION  
#219594 1/8" = 1'-0"

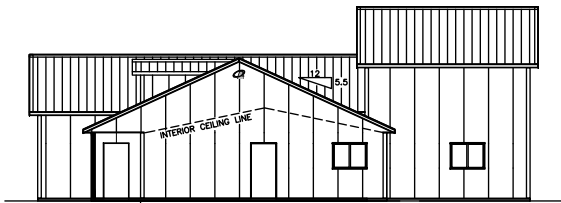

C1 ENDWALL 2 ELEVATION  
#219594 1/8" = 1'-0"

C2 SIDEWALL 1 ELEVATION  
#219592 1/8" = 1'-0"


6'-0"  
INSET  
WALL TO  
CREATE  
PORCH

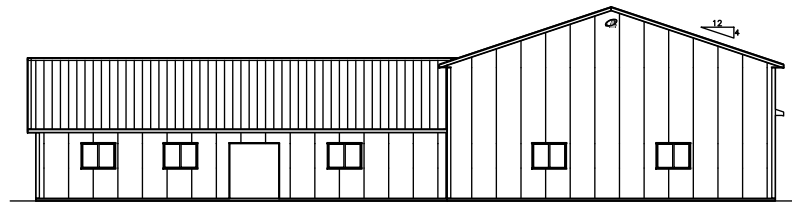

D1 SIDEWALL 2 ELEVATION  
#219594 1/8" = 1'-0"

D2 ENDWALL 2 ELEVATION  
#219592 1/8" = 1'-0"

BUILDING COLORS			
ROOF METAL	ANTIQUE BROWN	SLDG DR. PANEL	---
SIDEWALL	BARN RED	SLDG DR. VERT.	---
ENDWALL	BARN RED	SL. DR. JAMB TR	---
GABLES	---	SLD. DR. TRACK	---
BASE	BARN RED	OVHD DR. TRIM	ANTIQUE BROWN
CORNER	ANTIQUE BROWN	OVHD DOOR	---
EAVE/FASCIA	ANTIQUE BROWN	WALK. DOOR	AJ WHITE
GABLE/RAKE	ANTIQUE BROWN	WALK. DOOR TRIM	ANTIQUE BROWN
SOFFIT	ANTIQUE BROWN	WINDOW	ANTIQUE BROWN
WAINSCOT	---	WINDOW TRIM	ANTIQUE BROWN
ACCENT PANEL	---	SHUTTERS	---
CABLE LOUVER	---	SIG. DR. FIELD	---
INS-WL. BATTN	---	SIG. DR. TRIM	---
RIDGE CAP	ANTIQUE BROWN	SIG. DR. JAMB TR	---
RIDGE VENT	---	SIG. DR. WINDOW	---
CUPOLA ROOF	---	SIG. DR. TRACK	---
CUPOLA BODY	---	SIG. DR. WINDOW	---
CUPOLA BASE	---	SIG. DR. TRACK	---
GUTTER	---	LARGE DOOR	---
DOWNSPOUT	---	LARGE DOOR TRIM	---
PORCH ROOF	---	DUTCH DR. FRAME	---
PORCH COL. CVR	---	DUTCH DR. INSERT	---
PORCH CORN/VBLK	---	SHINGLES	---
PORCH SOFFIT/CUL	---	MANSAARD RF	---
CURTAIN OPNG TRM	---	MANSAARD EAVE	---
		MANSAARD SOFFIT	---
		MODERNA	---
		BOX STIAL GRILLS	---

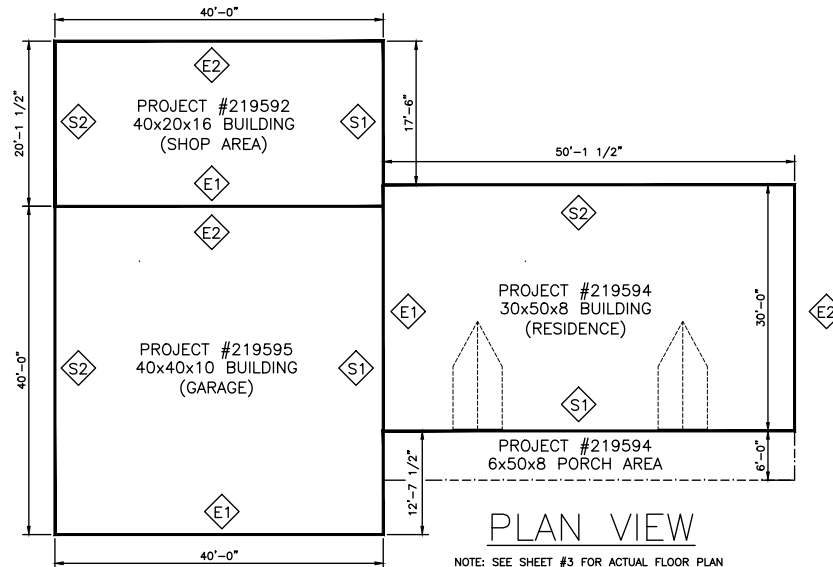

PLAN VIEW

NOTE: SEE SHEET #3 FOR ACTUAL FLOOR PLAN

AE219595 TITLE1 2  
TITLE2 TRL2 PRE

DA002 BLANK BOX ENGINEERING STAMP BOX FULL R1

DATE: 2/25/2015  
JOB-NUMBER: 219595  
SHEET: 01 OF 01

DRAWN BY:  
CHKD BY:  
REV. NO. 0

JOB DESCRIPTION:  
RESIDENCE, GARAGE, SHOP  
IBC-2012

CUSTOMER

DEALER:  
Eastern Iowa Building  
Company  
Fairfax, IA 52228

LESTER BUILDINGS

LESTER BLDG. CO.  
LESTER BLDG. CO.  
CHARLESTON, IL 60626-4439  
CLEARBROOK, VA 800-566-4838

