


ID	MODEL	NOM. SIZE	SCH.	NOTE
1	WLK DOOR 5100 SOLID	36 X 80	B	
2	WLK DOOR 5100 SOLID	36 X 80	B	
3	116" HIGH OVERHEAD DOOR OPENING	360 X 192	C	

ID	MODEL	NOM. SIZE	SCH.	NOTE
4	OVERHEAD DOOR OPENING - CUSTOM	240 X 216	A	
5	OVERHEAD DOOR OPENING - CUSTOM	240 X 216	D	

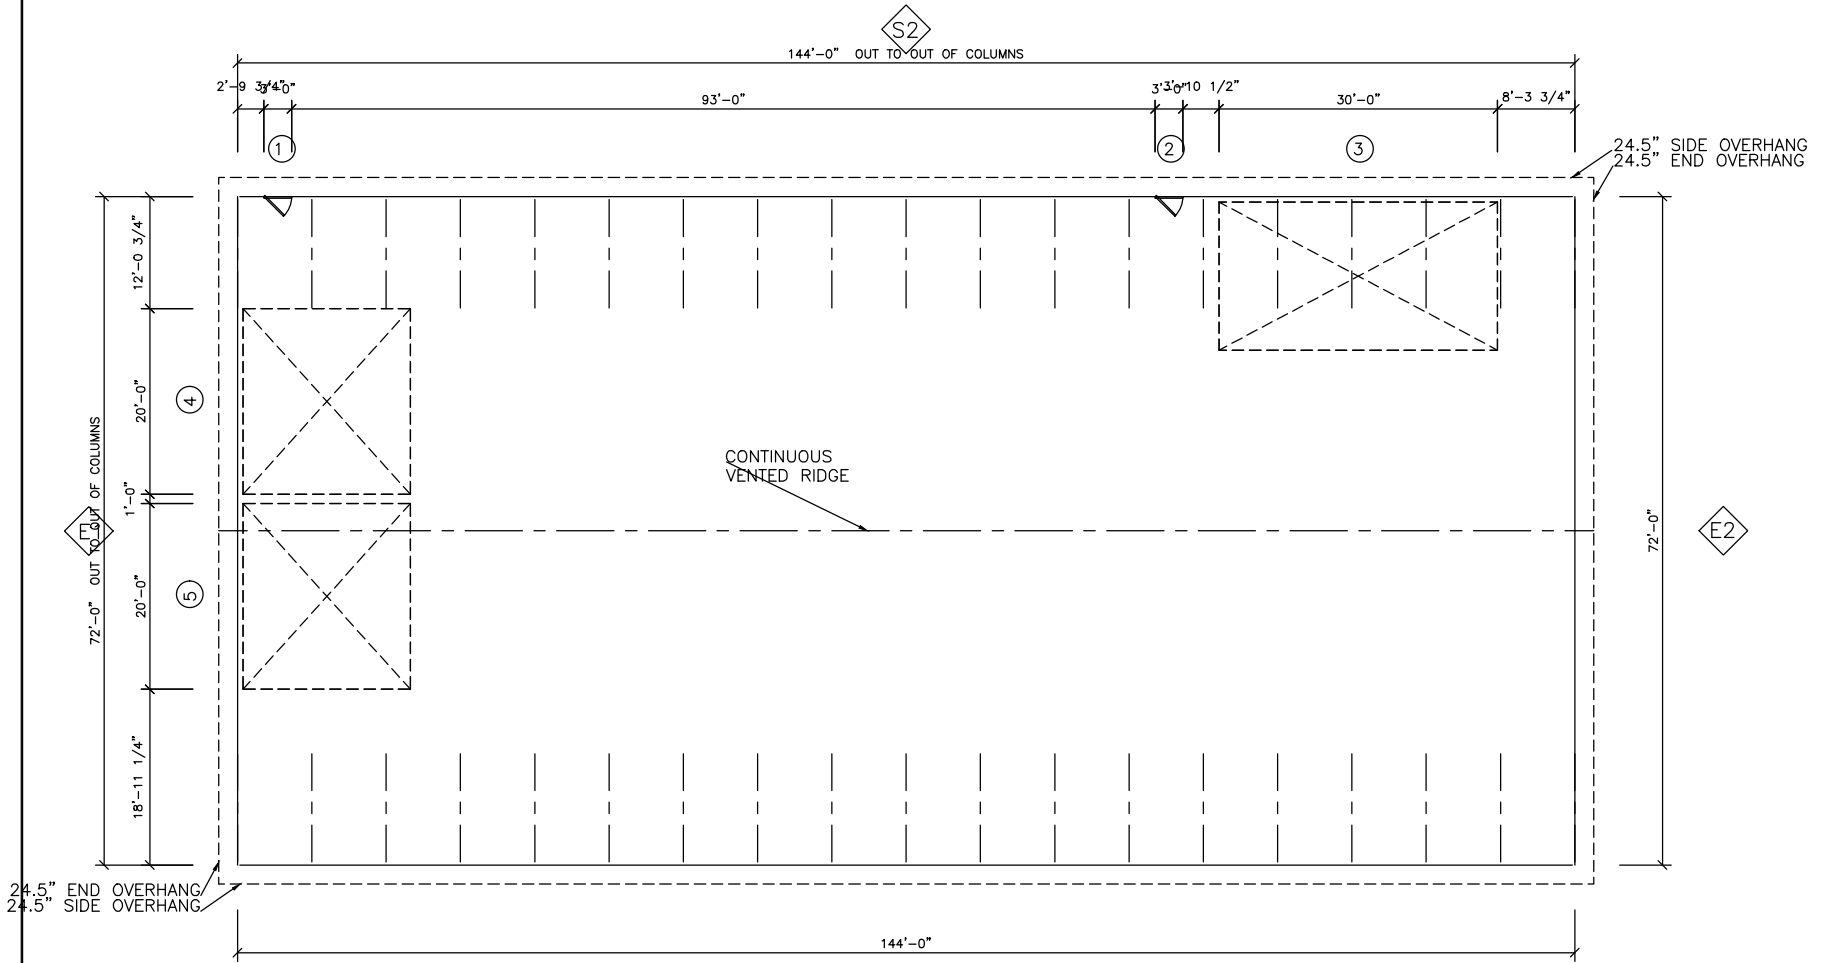

Customer Approval

S1
Floor Plan

(Name)	DEALER (PREFERRED)	CUSTOMER INFO.	BUILDING DESCRIPTION	DATE: 04/27/09	PROPOSAL DRAWINGS ONLY Not Intended for Construction Purposes * Not To Scale *
LESTER BUILDINGS		Otto Farms	72 X 144 X 18 Uni-Frame I	PROJ: 516A-10372-0-1	