


ID	MODEL	NOM. SIZE	SCH.	NOTE
1	WLK DOOR 5100 22X36 LITE	36 X 80	C	
2	WINDOW 900 SLIDER THERMAL PANE	48 X 36	D	
3	WINDOW 900 SLIDER THERMAL PANE	48 X 36	D	
4	WINDOW 900 SLIDER THERMAL PANE	48 X 36	D	
5	WINDOW 900 SLIDER THERMAL PANE	48 X 36	D	
6	524 RIBBED UNINSULATED 7' TO 10' HIGH	144 X 120	E	

ID	MODEL	NOM. SIZE	SCH.	NOTE
7	16" HIGH OVERHEAD DOOR OPENING	432 X 192	A	
8	18" HIGH METAL CLAD SPLIT SLIDING DOOR	384 X 216	F	ACTUAL OPENING IS 379.500 X 194.500
9	18" HIGH METAL CLAD SPLIT SLIDING DOOR	384 X 216	B	ACTUAL OPENING IS 379.500 X 194.500
10	WINDOW 900 SLIDER THERMAL PANE	48 X 36	D	
11	WINDOW 900 SLIDER THERMAL PANE	48 X 36	D	

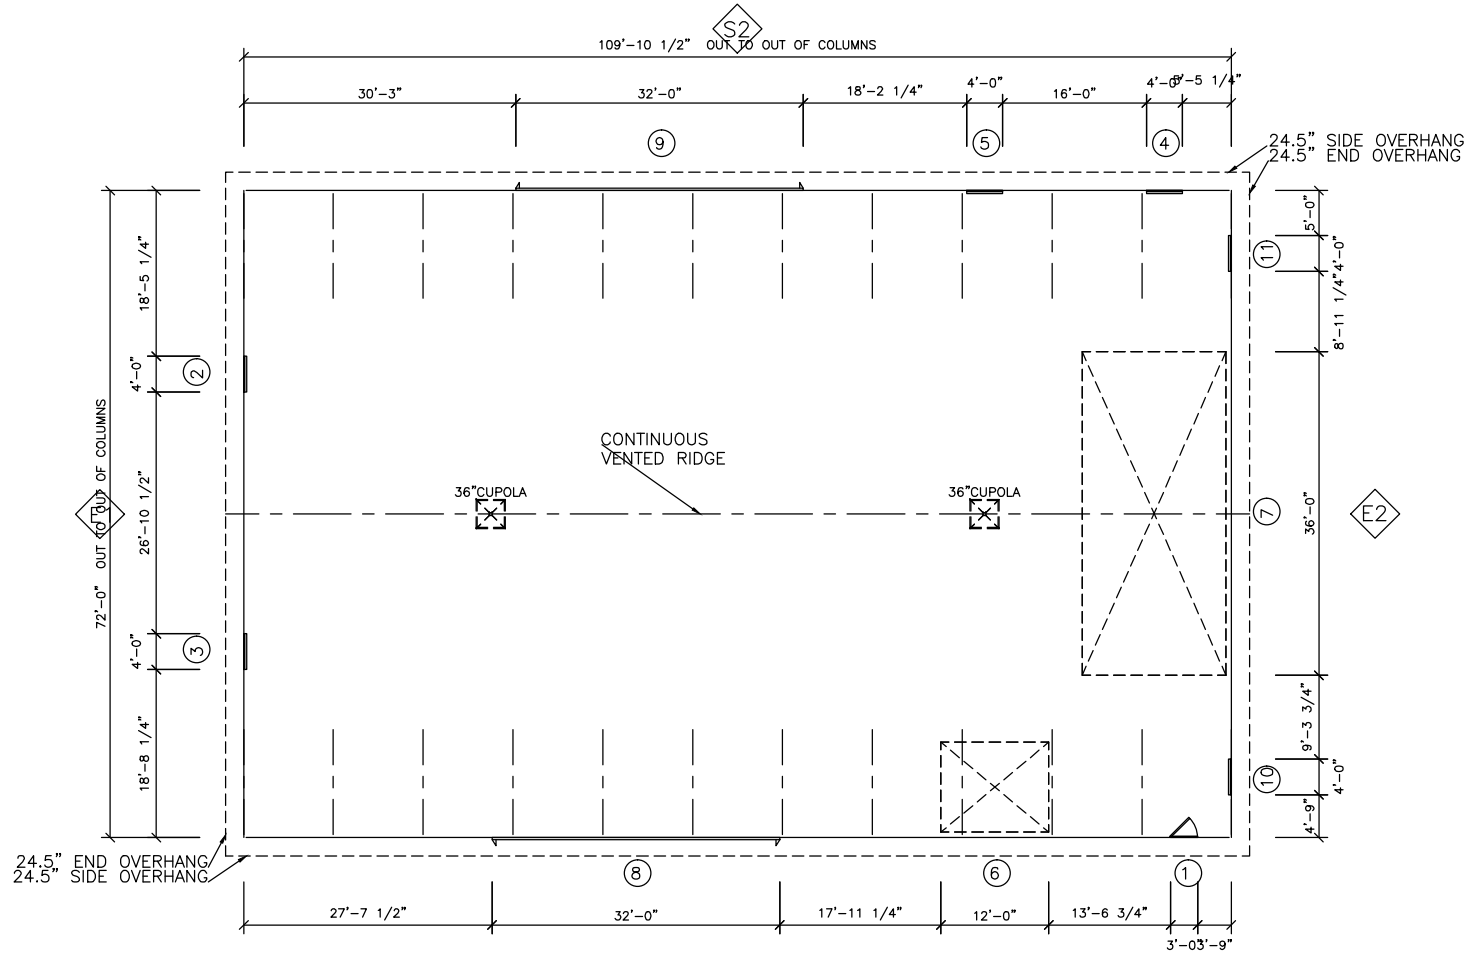

Customer Approval

Floor Plan

(Name)	DEALER (INFO.)	CUSTOMER INFO.	BUILDING DESCRIPTION	DATE: 10/27/09	PROPOSAL DRAWINGS ONLY Not Intended for Construction Purposes * Not To Scale *
LESTER BUILDINGS		Chad Arends	72 X 110 X 18 Uni-Frame I	PROJ: 027A-11251-0-5	