


ID	MODEL	NOM. SIZE	SCH.	NOTE
1	14" HIGH METAL CLAD SLIDING DOOR	144 X 168	A	ACTUAL OPENING IS 139.500 X 168.000
2	14" HIGH METAL CLAD SLIDING DOOR	144 X 168	B	ACTUAL OPENING IS 139.500 X 168.000
3	12" HIGH METAL CLAD SLIDING DOOR	144 X 144	C	ACTUAL OPENING IS 139.500 X 144.000


ID	MODEL	NOM. SIZE	SCH.	NOTE
4	WLK DOOR 3700 22X36 LITE	36 X 80	E	
5	12" HIGH METAL CLAD SLIDING DOOR	144 X 144	D	ACTUAL OPENING IS 139.500 X 144.000

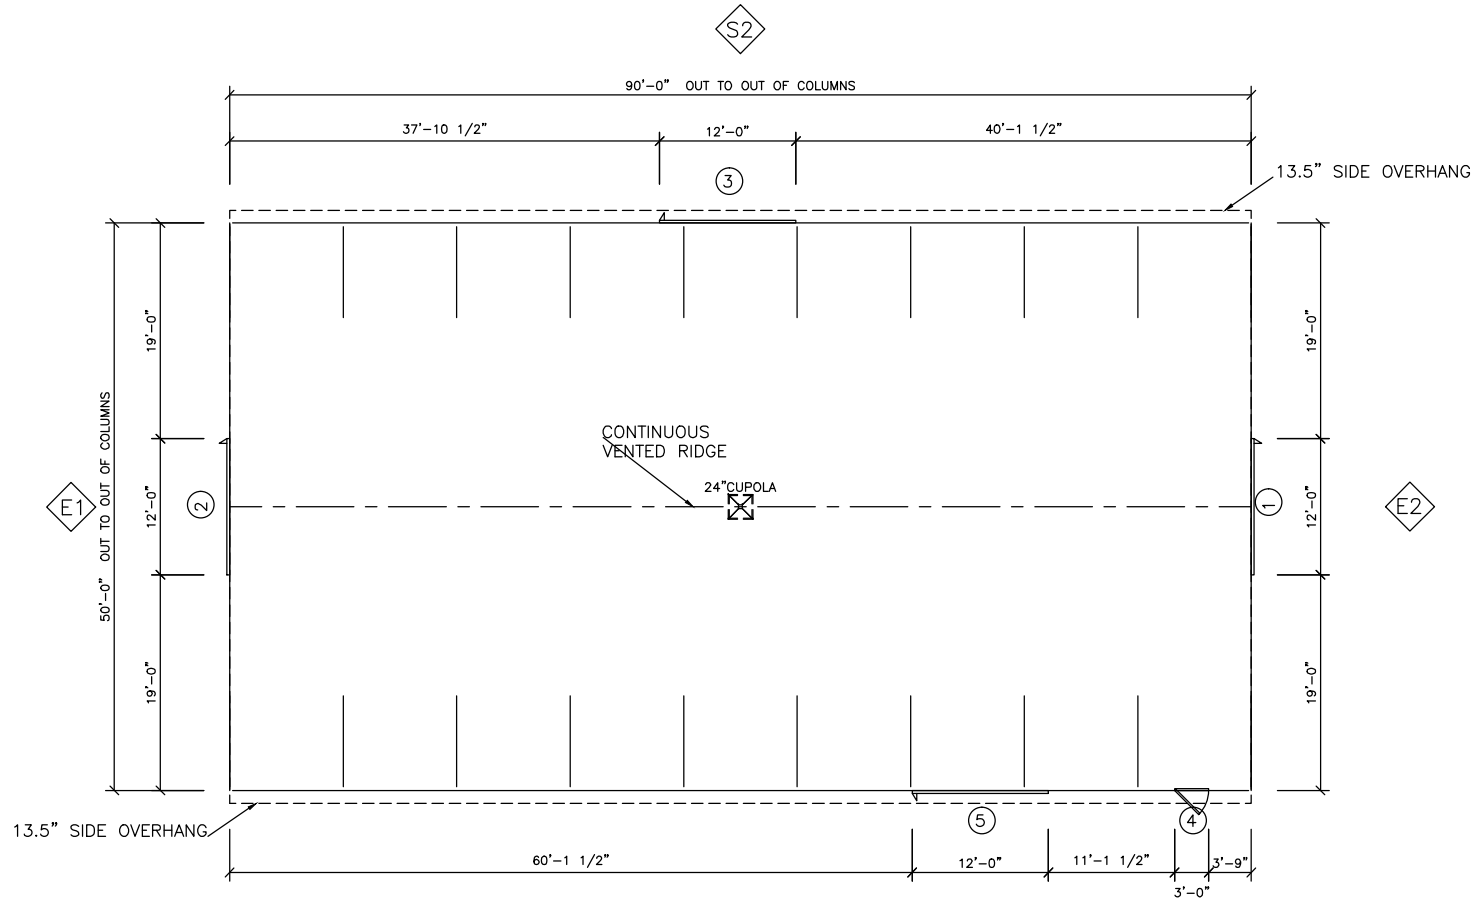

S1
Floor Plan

Customer Approval

(Name) (Date)

 LESTER BUILDINGS	DEALER INFO.	CUSTOMER INFO.	BUILDING DESCRIPTION	DATE: 01/18/10	PROPOSAL DRAWINGS ONLY Not Intended for Construction Purposes * Not To Scale *
		Morris, David & Linda	50 X 90 X 14 Uni-Frame I	PROJ: 041D-11043-0-1	