


ID	MODEL	NOM. SIZE	SCH.	NOTE
1	OVERHEAD DOOR OPENING - CUSTOM	216 X 108	A	
2	OVERHEAD DOOR OPENING - CUSTOM	216 X 108	A	
3	OVERHEAD DOOR OPENING - CUSTOM	216 X 108	A	
4	12' HIGH OVERHEAD DOOR OPENING	168 X 144	B	

ID	MODEL	NOM. SIZE	SCH.	NOTE
5	OVERHEAD DOOR OPENING - CUSTOM	108 X 108	C	
6	WALK DOOR - FURNISHED BY OTHERS	36 X 84	D	
7	WALK DOOR - FURNISHED BY OTHERS	36 X 84	D	

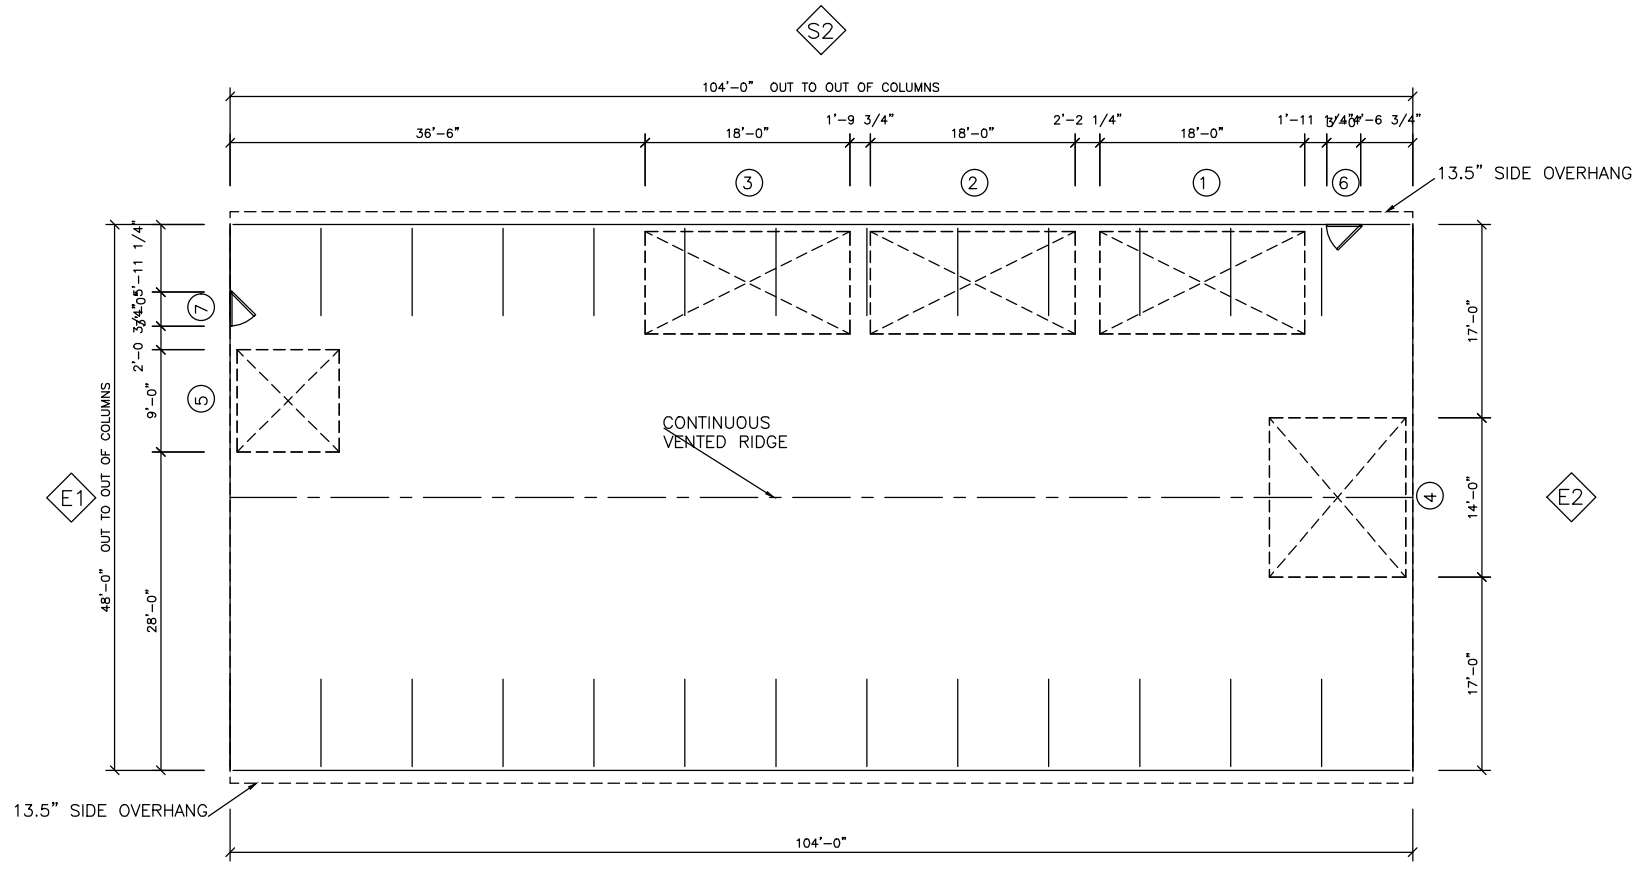

S1  
**Floor Plan**

Customer Approval

\_\_\_\_\_  
(Name) (Date)

	DEALER INFO.	CUSTOMER INFO.	BUILDING DESCRIPTION	DATE: 03/26/09	PROPOSAL DRAWINGS ONLY Not Intended for Construction Purposes * Not To Scale *
		Cosgrove Construction	48 X 104 X 14 Uni-Frame II	PROJ: 041D-10981-0-3	