


ID	MODEL	NOM. SIZE	SCH.	NOTE
1	WLK DOOR 7100 SOLID	36 X 80	B	
2	3200 FLUSH INSULATED HIGH	12' TO 18' 144 X 144	E	
3	WLK DOOR 7100 SOLID	36 X 80	C	
4	WINDOW 310 SLIDER SINGLE PANE	48 X 24	A	
5	WINDOW 310 SLIDER SINGLE PANE	48 X 24	A	
6	WINDOW 310 SLIDER SINGLE PANE	48 X 24	A	
7	WINDOW 310 SLIDER SINGLE PANE	48 X 24	A	


ID	MODEL	NOM. SIZE	SCH.	NOTE
8	WINDOW 310 SLIDER SINGLE PANE	48 X 24	A	
9	WINDOW 310 SLIDER SINGLE PANE	48 X 24	A	
10	WINDOW 310 SLIDER SINGLE PANE	48 X 24	A	
11	WINDOW 310 SLIDER SINGLE PANE	48 X 24	A	
12	524 RIBBED UNINSULATED HIGH	12' TO 18' 216 X 144	F	
13	PONY BALE DOOR	48 X 60	D	ACTUAL OPENING IS 51.000 X 60.000

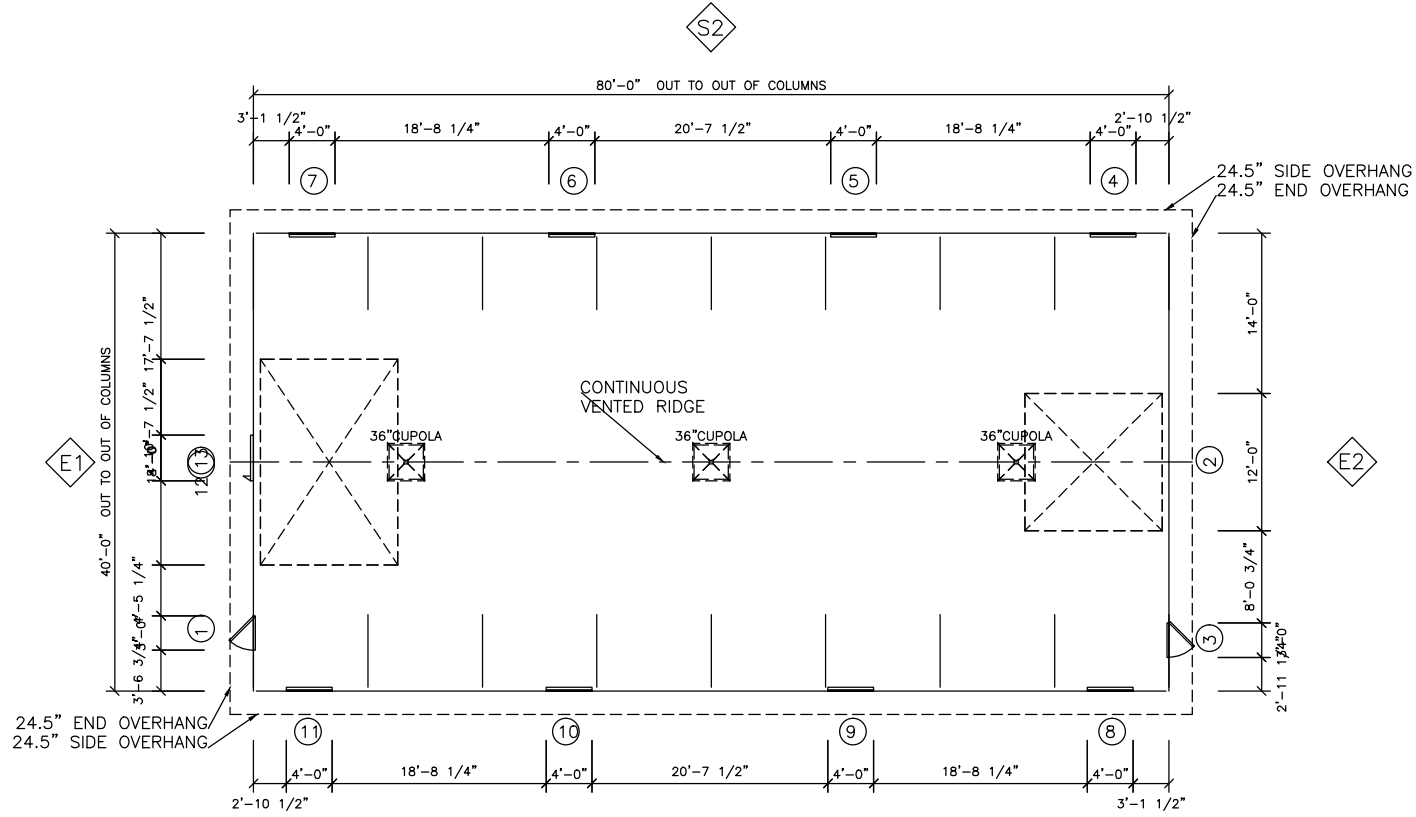

S1  
**Floor Plan**

Customer Approval

\_\_\_\_\_  
(Name) (Date)

	DEALER INFO.	CUSTOMER INFO.	BUILDING DESCRIPTION	DATE: 07/29/09	PROPOSAL DRAWINGS ONLY Not Intended for Construction Purposes * Not To Scale *
		Travis Demenge	40 X 80 X 14 Uni-Frame I	PROJ: 013A-20081-0-1	