


ID	MODEL	NOM. SIZE	SCH.	NOTE
1	16' HIGH OVERHEAD DOOR OPENING	312 X 192	A	
2	16' HIGH OVERHEAD DOOR OPENING	312 X 192	A	
3	16' HIGH OVERHEAD DOOR OPENING	312 X 192	A	

ID	MODEL	NOM. SIZE	SCH.	NOTE
4	16' HIGH OVERHEAD DOOR OPENING	312 X 192	A	
5	WLK DOOR 5100 SOLID	36 X 80	B	
6	WLK DOOR 5100 SOLID	36 X 80	C	

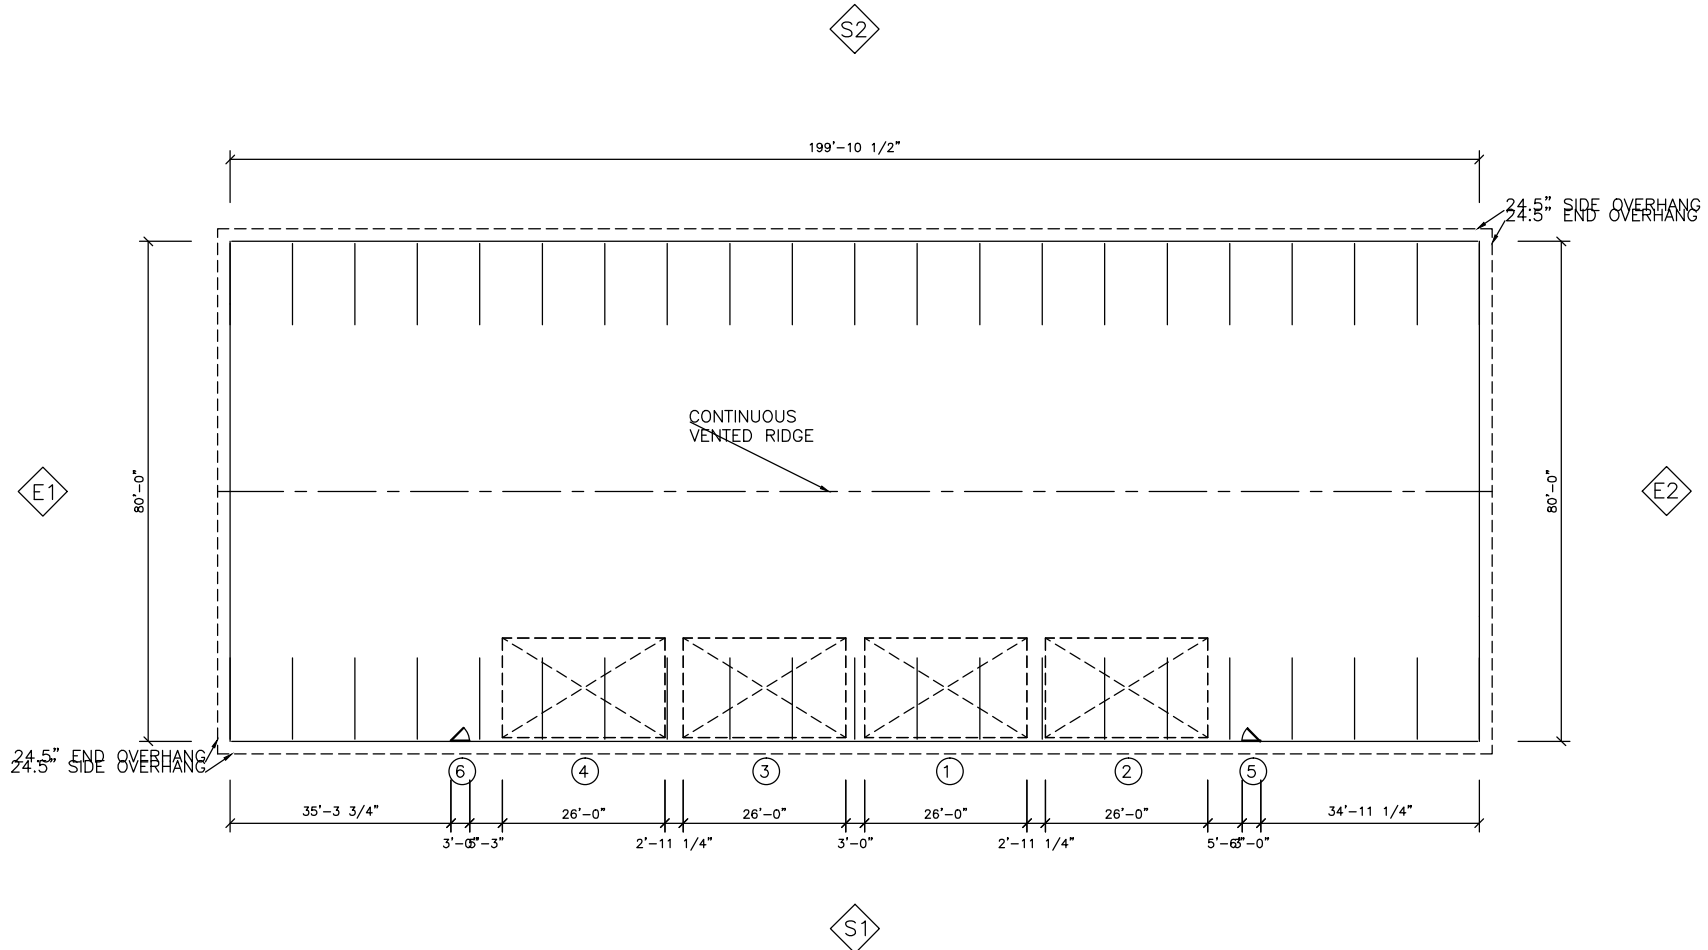

Floor Plan

Customer Approval

(Name) _____ (Date) _____

	DEALER INFO.	CUSTOMER INFO.	BUILDING DESCRIPTION	DATE: 01/19/09	PROPOSAL DRAWINGS ONLY Not Intended for Construction Purposes * Not To Scale *
		Darr Farms	80 X 200 X 18 Uni-Frame I	PROJ: N84C-10036-1-1	