


ID	MODEL	NOM. SIZE	SCH.	NOTE
1	WLK DOOR 5100 22X36 LITE	36 X 80	E	
2	WLK DOOR 5100 22X36 LITE	36 X 80	A	
3	WINDOW 900 SLIDER THERMAL PANE	72 X 48	C	
4	WINDOW 900 SLIDER THERMAL PANE	72 X 48	C	
5	WINDOW 900 SLIDER THERMAL PANE	72 X 48	C	
6	WINDOW 900 SLIDER THERMAL PANE	48 X 48	B	

ID	MODEL	NOM. SIZE	SCH.	NOTE
7	WINDOW 900 SLIDER THERMAL PANE	48 X 48	B	
8	524 RIBBED UNINSULATED 12' TO 18' HIGH	288 X 192	F	
9	524 RIBBED UNINSULATED 12' TO 18' HIGH	192 X 192	D	
10	WLK DOOR 5100 22X36 LITE	36 X 80	E	
11	WINDOW 900 SLIDER THERMAL PANE	72 X 48	C	

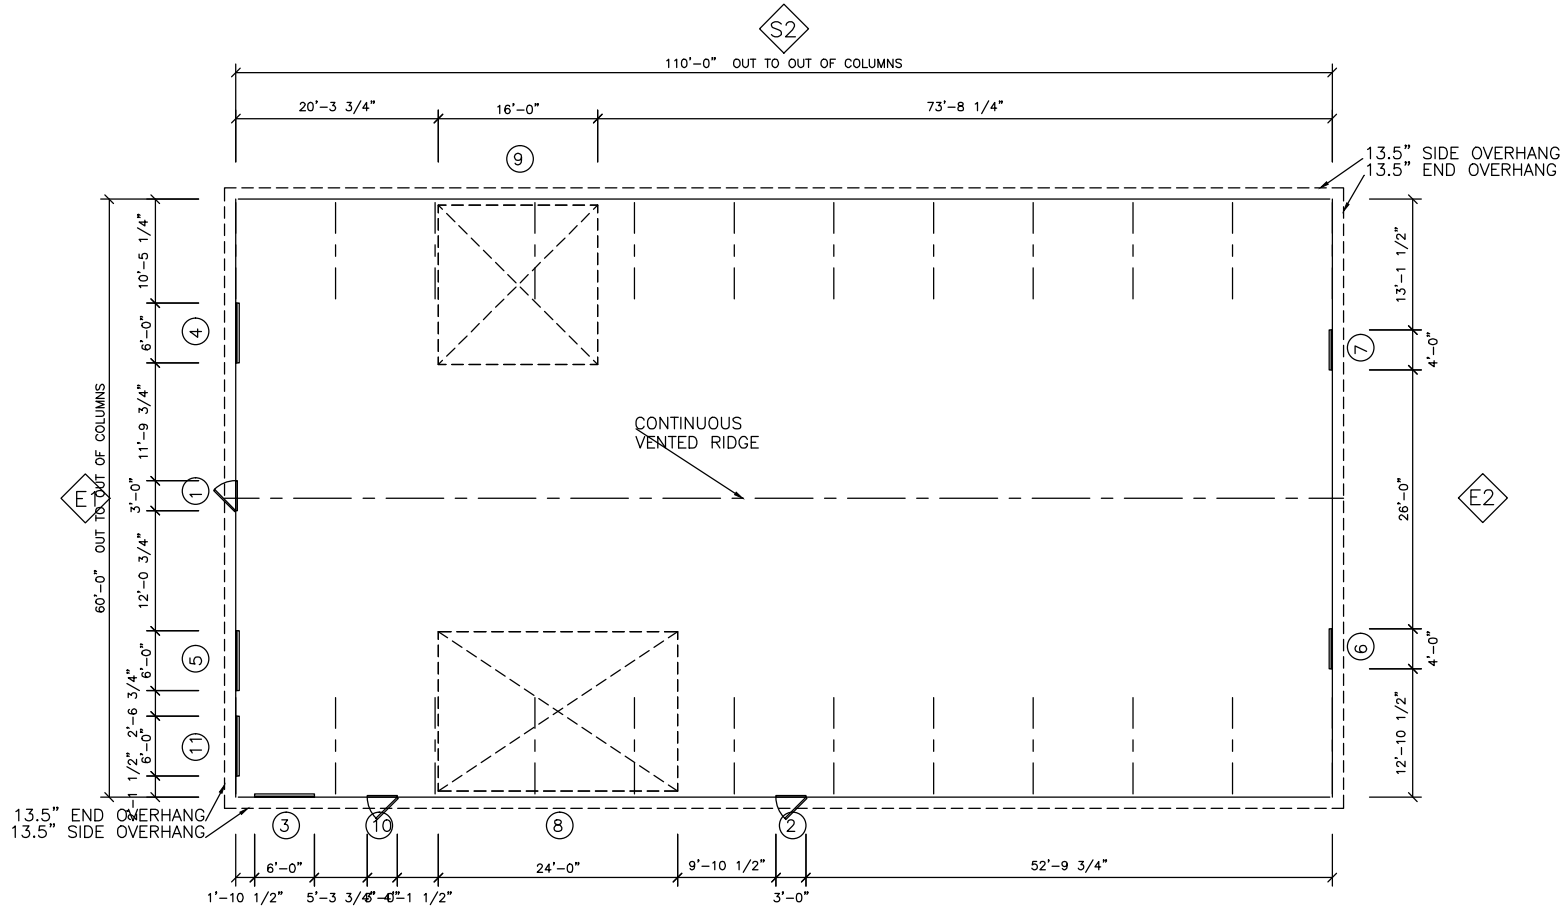

S1
Floor Plan

Customer Approval

LESTER BUILDINGS	(Name)	(Date)				PROPOSAL DRAWINGS ONLY Not Intended for Construction Purposes * Not To Scale *
		DEALER INFO.	CUSTOMER INFO.	BUILDING DESCRIPTION	DATE: 04/30/10	