


ID	MODEL	NOM. SIZE	SCH.	NOTE
1	524 RIBBED UNINSULATED 12' TO 18' HIGH	240 X 168	A	
2	WLK DOOR 5100 22X36 LITE	36 X 80	B	
3	524 RIBBED UNINSULATED 12' TO 18' HIGH	240 X 168	A	
4	WINDOW 900 SLIDER THERMAL PANE	48 X 36	C	

ID	MODEL	NOM. SIZE	SCH.	NOTE
5	WINDOW 900 SLIDER THERMAL PANE	48 X 36	C	
6	WINDOW 900 SLIDER THERMAL PANE	48 X 36	C	
7	WINDOW 900 SLIDER THERMAL PANE	48 X 36	C	

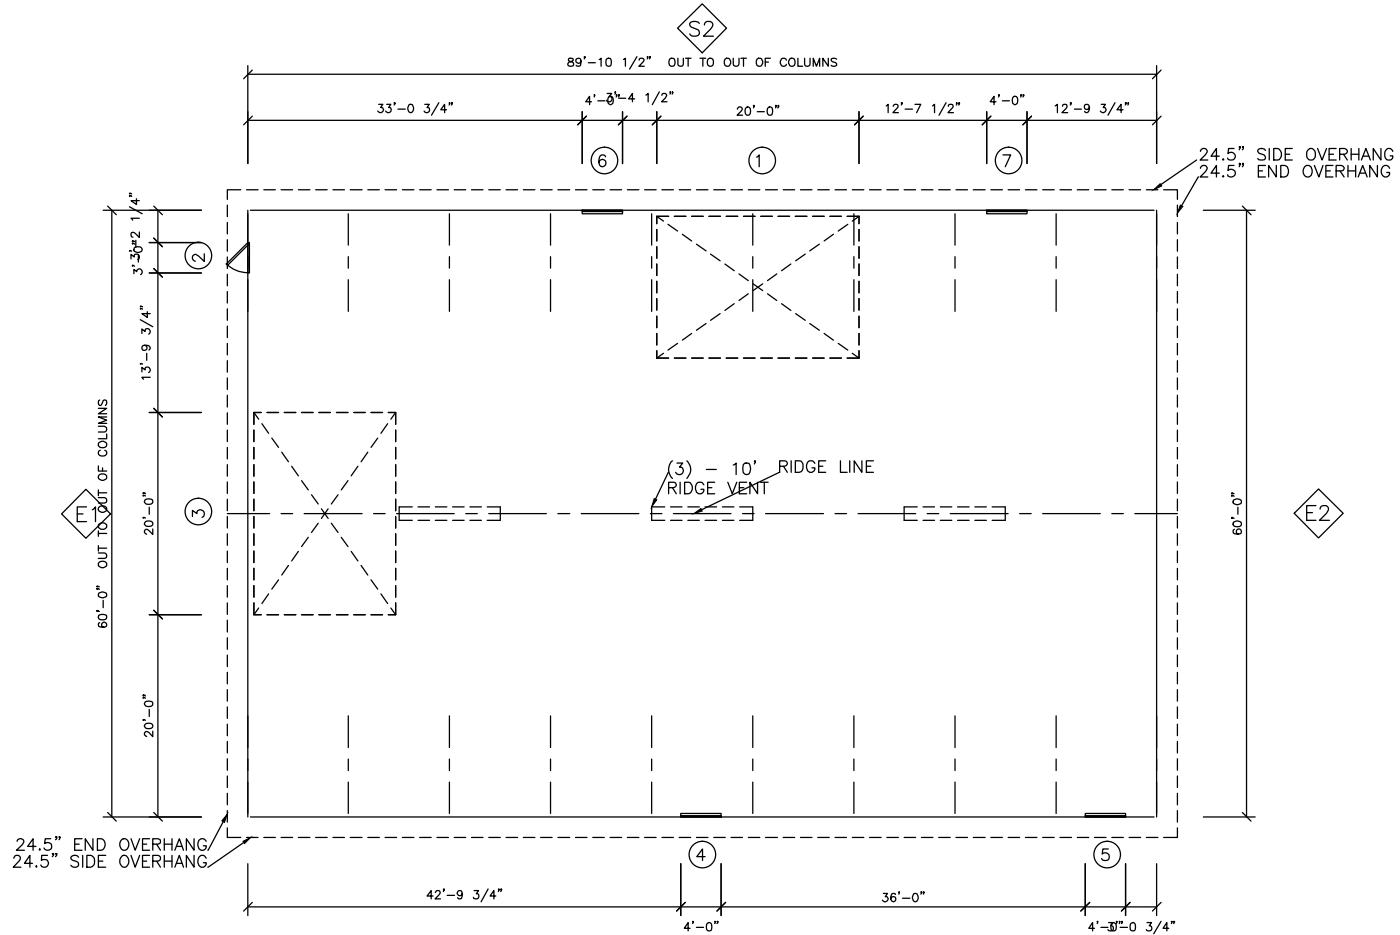

Customer Approval

S1
Floor Plan

(Name)	(Date)	DEALER INFO.	CUSTOMER INFO.	BUILDING DESCRIPTION	DATE: 04/15/09	PROPOSAL DRAWINGS ONLY Not Intended for Construction Purposes * Not To Scale *
LESTER BUILDINGS			Craig Olson	60 X 90 X 16 Uni-Frame I	PROJ: 528H-10409-3-1	