



ID	MODEL	NOM. SIZE	SCH.	NOTE
1	WLK DOOR 5100 X-BUCK & 22X36 LITE	36 X 80	B	
2	WINDOW 900 SLIDER THERMAL PANE	48 X 48	E	
3	OVERHEAD DOOR OPENING - CUSTOM	312 X 180	D	
4	16" HIGH METAL CLAD SPLIT SLIDING DOOR	300 X 192	A	ACTUAL OPENING IS 295.500 X 186.125

ID	MODEL	NOM. SIZE	SCH.	NOTE
5	WLK DOOR 5100 X-BUCK & 22X36 LITE	36 X 80	C	
6	WINDOW 900 SLIDER THERMAL PANE	48 X 48	E	
7	WINDOW 900 SLIDER THERMAL PANE	48 X 48	E	

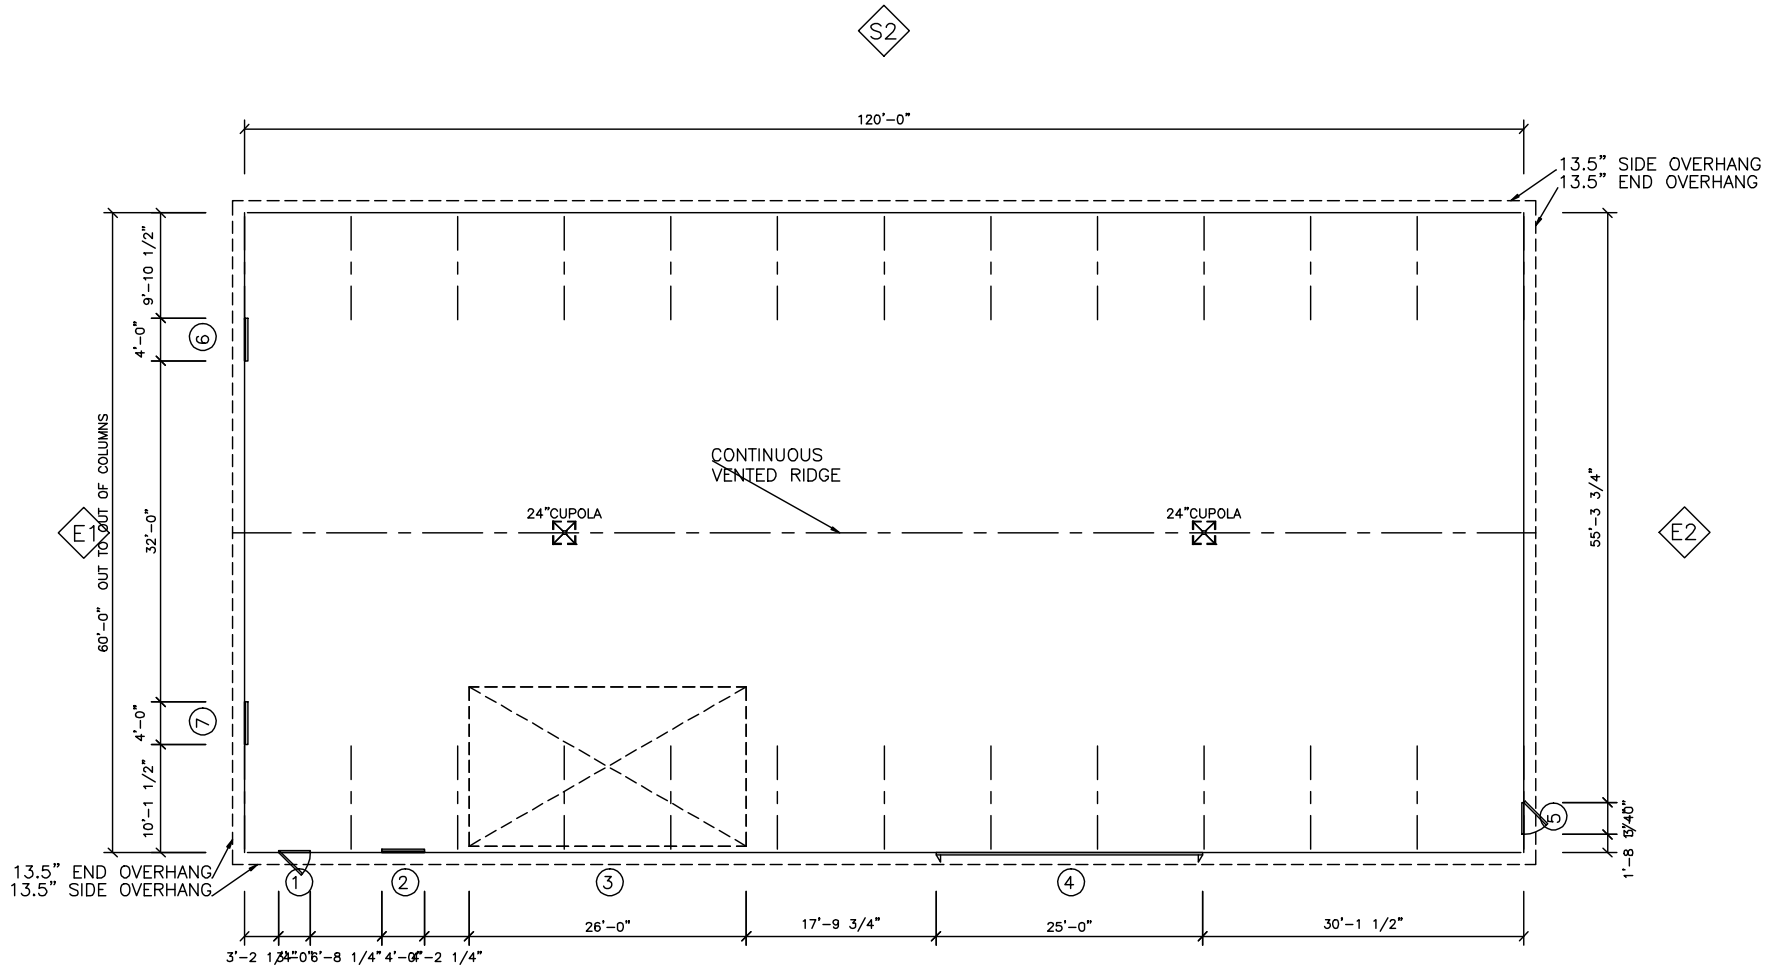

S1  
Floor Plan

Customer Approval

(Name)	(Date)	DEALER INFO.	CUSTOMER INFO.	BUILDING DESCRIPTION	DATE: 12/11/07	PROPOSAL DRAWINGS ONLY Not Intended for Construction Purposes * Not To Scale *
 LESTER BUILDINGS			Chris Schiller	60 X 120 X 17 Uni-Frame I	PROJ: 757A-10593-0-2	