



ID	MODEL	NOM. SIZE	SCH.	NOTE
1	3200 HIGH FLUSH INSULATED	12' TO 18'	B	
2	3200 HIGH FLUSH INSULATED	12' TO 18'	B	
3	3200 HIGH FLUSH INSULATED	12' TO 18'	B	
4	3200 HIGH FLUSH INSULATED	12' TO 18'	B	

ID	MODEL	NOM. SIZE	SCH.	NOTE
5	3200 HIGH FLUSH INSULATED	12' TO 18'	B	
6	WLK DOOR 5100 SOLID	36 X 80	A	
7	WLK DOOR 5100 SOLID	36 X 80	A	

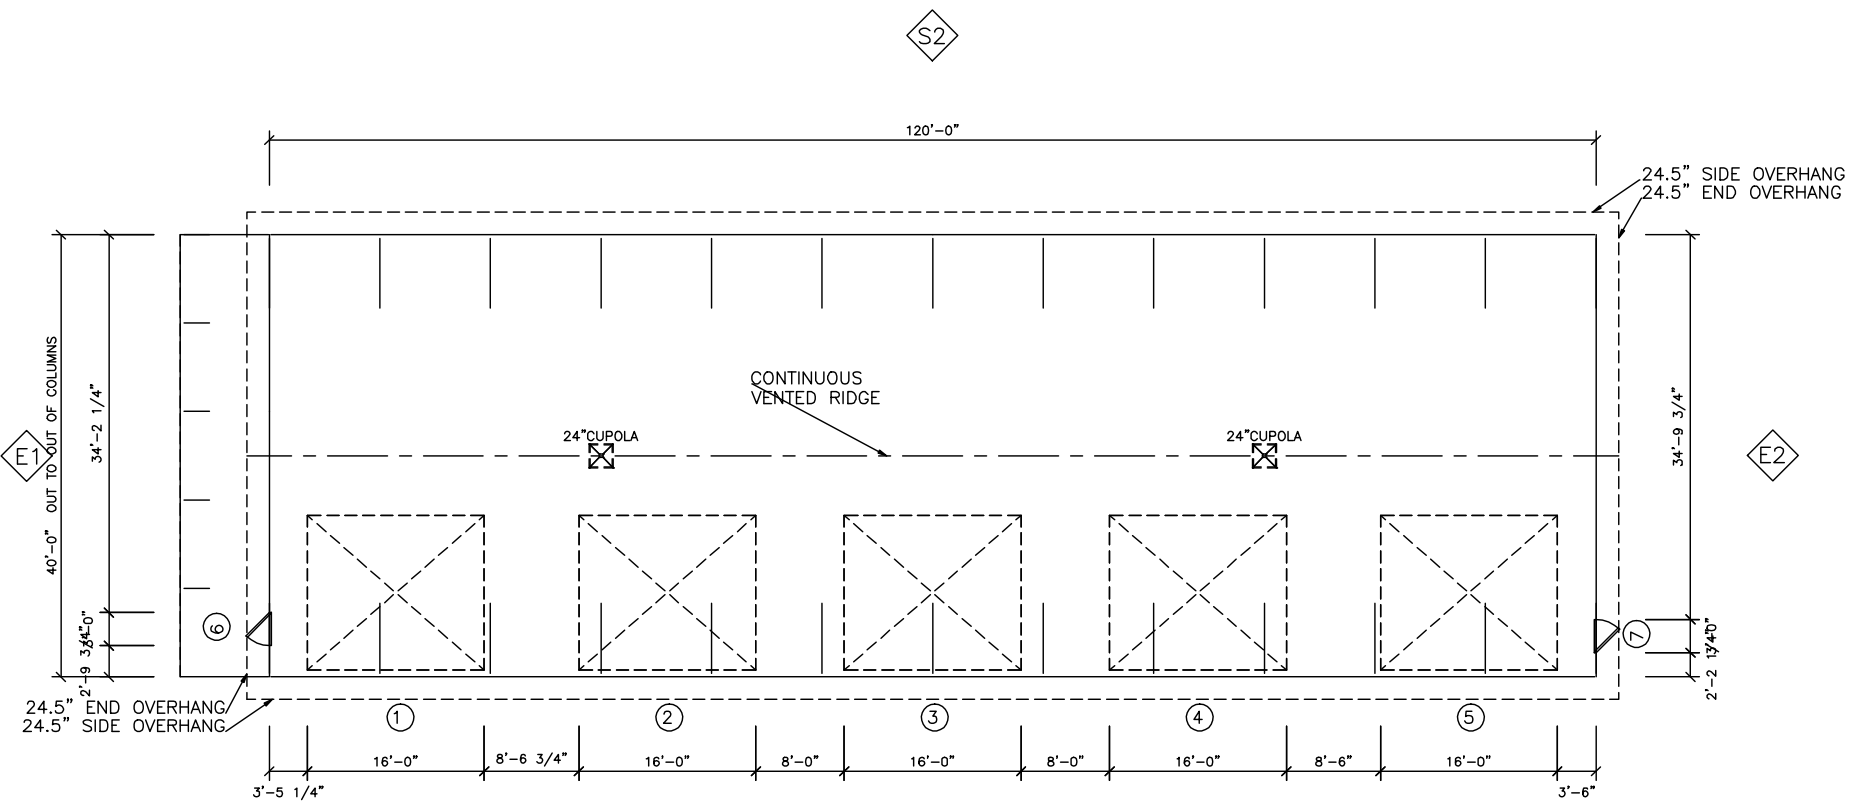

S1  
**Floor Plan**

**Customer Approval**

(Name)	(Date)	DEALER INFO.	CUSTOMER INFO.	BUILDING DESCRIPTION	DATE: 04/14/08	PROPOSAL DRAWINGS ONLY Not Intended for Construction Purposes * Not To Scale *
 LESTER BUILDINGS			Keyston Mountaineer	40 X 120 X 16 Uni-Frame I	PROJ: P17A-10015-0-1	