


ID	MODEL	NOM./SIZE	SCH.	NOTE
1	16" HIGH METAL CLAD SPLIT SLIDING DOOR	324 X 192	C	ACTUAL OPENING IS 319.500 X 191.250
2	W.L.K. DOOR 3700 22X36 LITE	36 X 80	D	
3	W.L.K. DOOR 3700 22X36 LITE	36 X 80	D	
4	WINDOW 500 SGL. HUNG THERMAL PANE	36 X 36	A	
5	WINDOW 500 SGL. HUNG THERMAL PANE	36 X 36	A	

ID	MODEL	NOM./SIZE	SCH.	NOTE
6	WINDOW 500 SGL. HUNG THERMAL PANE	36 X 36	A	
7	524V RIBBED INSULATED HIGH	12' TO 18'	E	
9	WINDOW 500 SGL. HUNG THERMAL PANE	36 X 36	A	
10	524V RIBBED INSULATED HIGH	12' TO 18'	F	

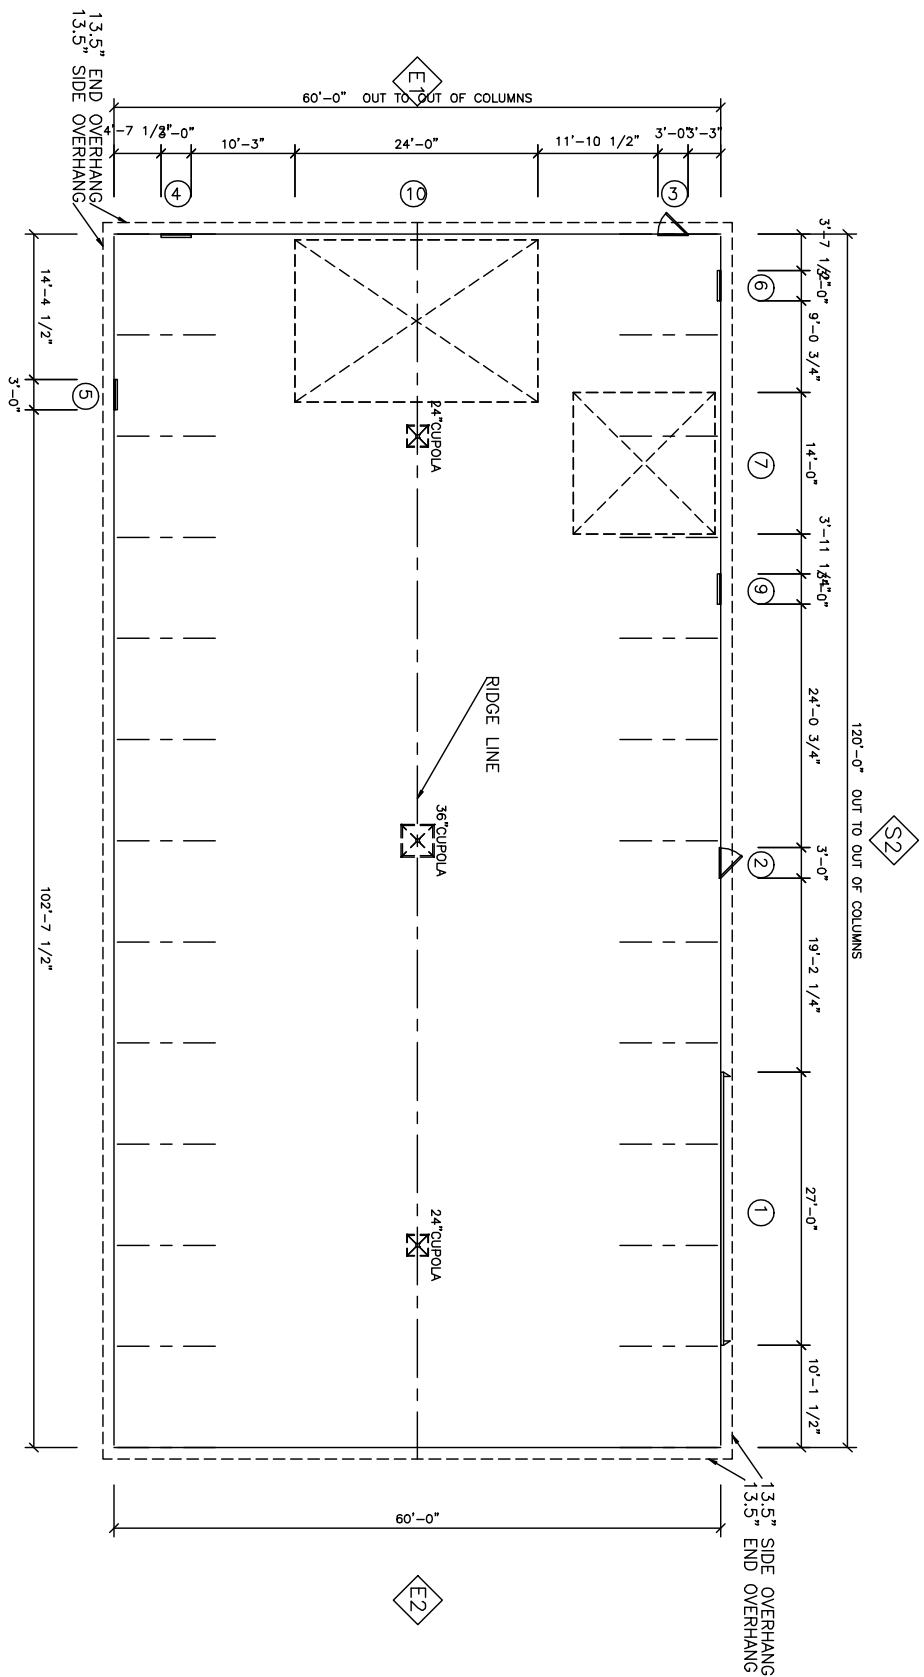

Customer Approval

Floor Plan

(Name)		(Date)	
DEALER INFO.		CUSTOMER INFO.	
LESTER BUILDINGS		McCarren Farms	
BUILDING DESCRIPTION		DATE: 03/31/07	
60 X 120 X 18 Uni-Frame Utility		PROJ: 467E-10306-1-1	
PROPOSAL DRAWINGS ONLY Not Intended for Construction Purposes * Not To Scale *			