



ID	MODEL	NOM. SIZE	SCH. NOTE
1	WLK DOOR 5100 22X36 LITE	36 X 80	D
2	WLK DOOR 5100 22X36 LITE	36 X 80	E
3	OVERHEAD DOOR OPENING - CUSTOM	252 X 216	B
4	OVERHEAD DOOR OPENING - CUSTOM	252 X 216	A
5	WINDOW 900 SLIDER THERMAL PANE	48 X 48	F
6	WINDOW 900 SLIDER THERMAL PANE	48 X 48	F
7	WINDOW 900 SLIDER THERMAL PANE	48 X 48	G

ID	MODEL	NOM. SIZE	SCH. NOTE
8	WINDOW 900 SLIDER THERMAL PANE	48 X 48	F
9	WINDOW 900 SLIDER THERMAL PANE	48 X 48	G
10	OVERHEAD DOOR OPENING - CUSTOM	288 X 204	C
12	WINDOW 905 FIXED THERMAL PANE	48 X 36	H
13	WINDOW 905 FIXED THERMAL PANE	48 X 36	H
14	WINDOW 905 FIXED THERMAL PANE	48 X 36	H

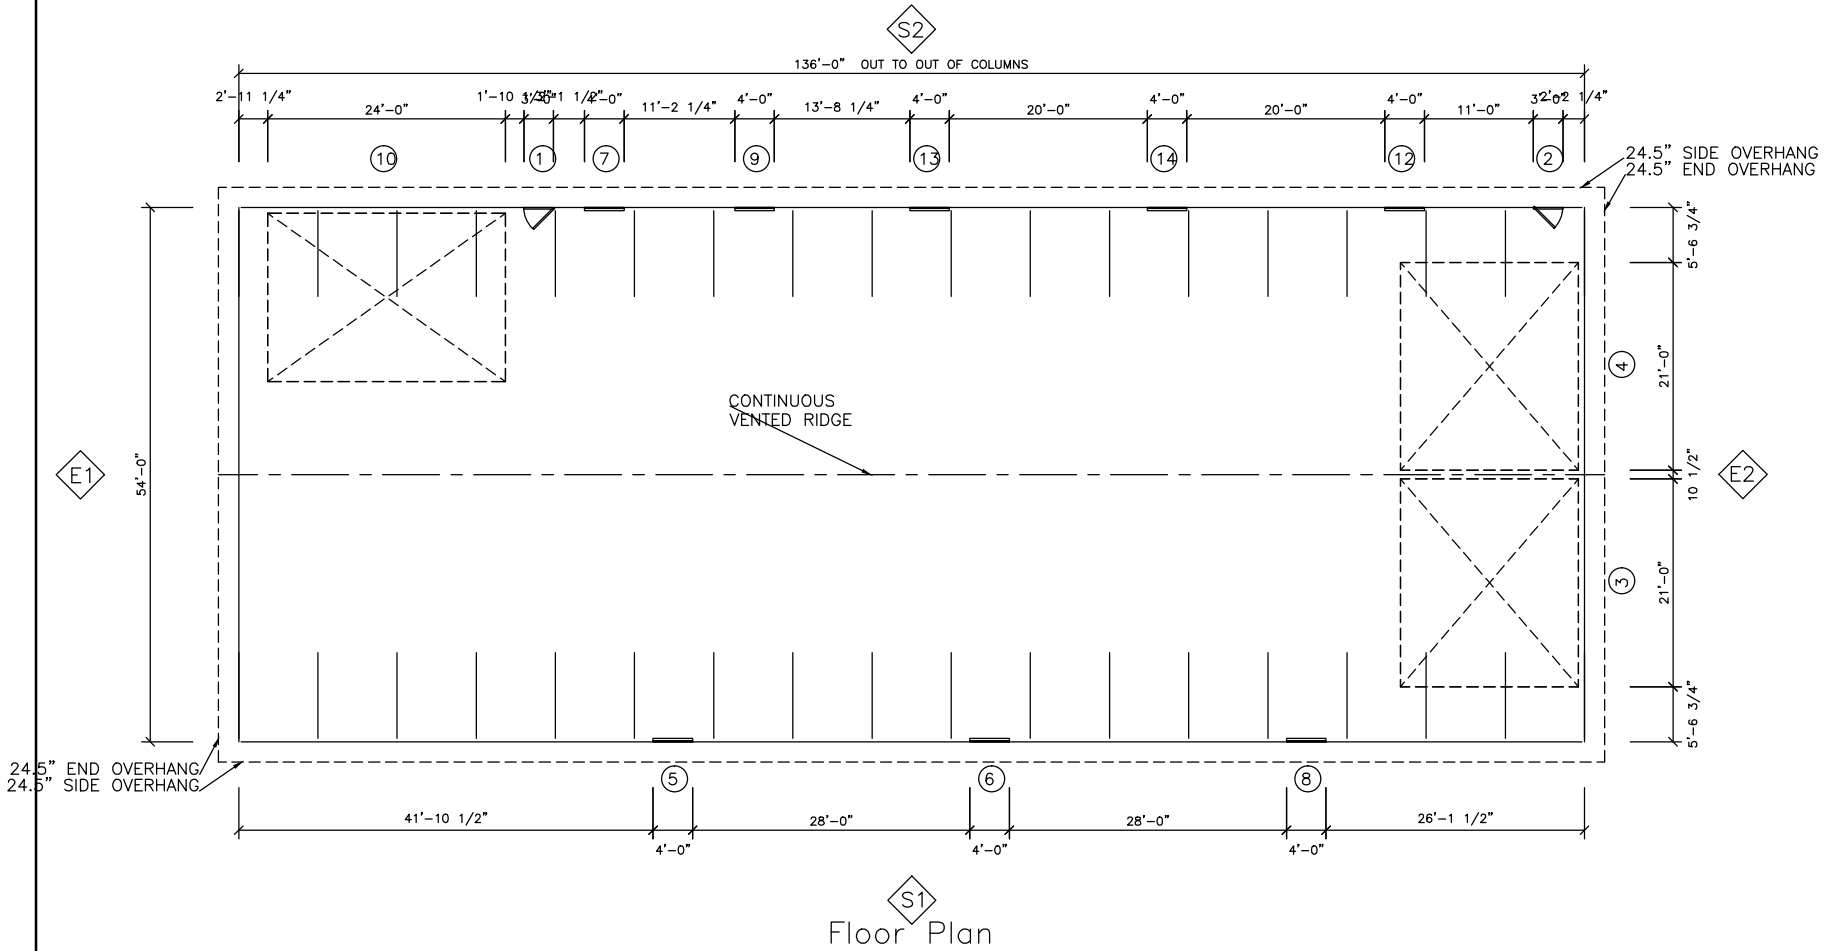

Customer Approval

 LESTER BUILDINGS	(Name)	(Date)	DEALER INFO.	CUSTOMER INFO.	BUILDING DESCRIPTION	DATE: 03/31/10	PROPOSAL DRAWINGS ONLY <small>Not Intended for Construction Purposes * Not To Scale *</small>
				Tom Decker	54 X 136 X 19 Uni-Frame II	PROJ: 514D-10597-2-3	