



ID	MODEL	NOM. SIZE	SCH.	NOTE
1	10' HIGH OVERHEAD DOOR OPENING	120 X 120	C	
2	10' HIGH OVERHEAD DOOR OPENING	144 X 120	A	

ID	MODEL	NOM. SIZE	SCH.	NOTE
3	WLK DOOR 7100 SOLID	36 X 80	B	
4	WLK DOOR 7100 SOLID	36 X 80	B	

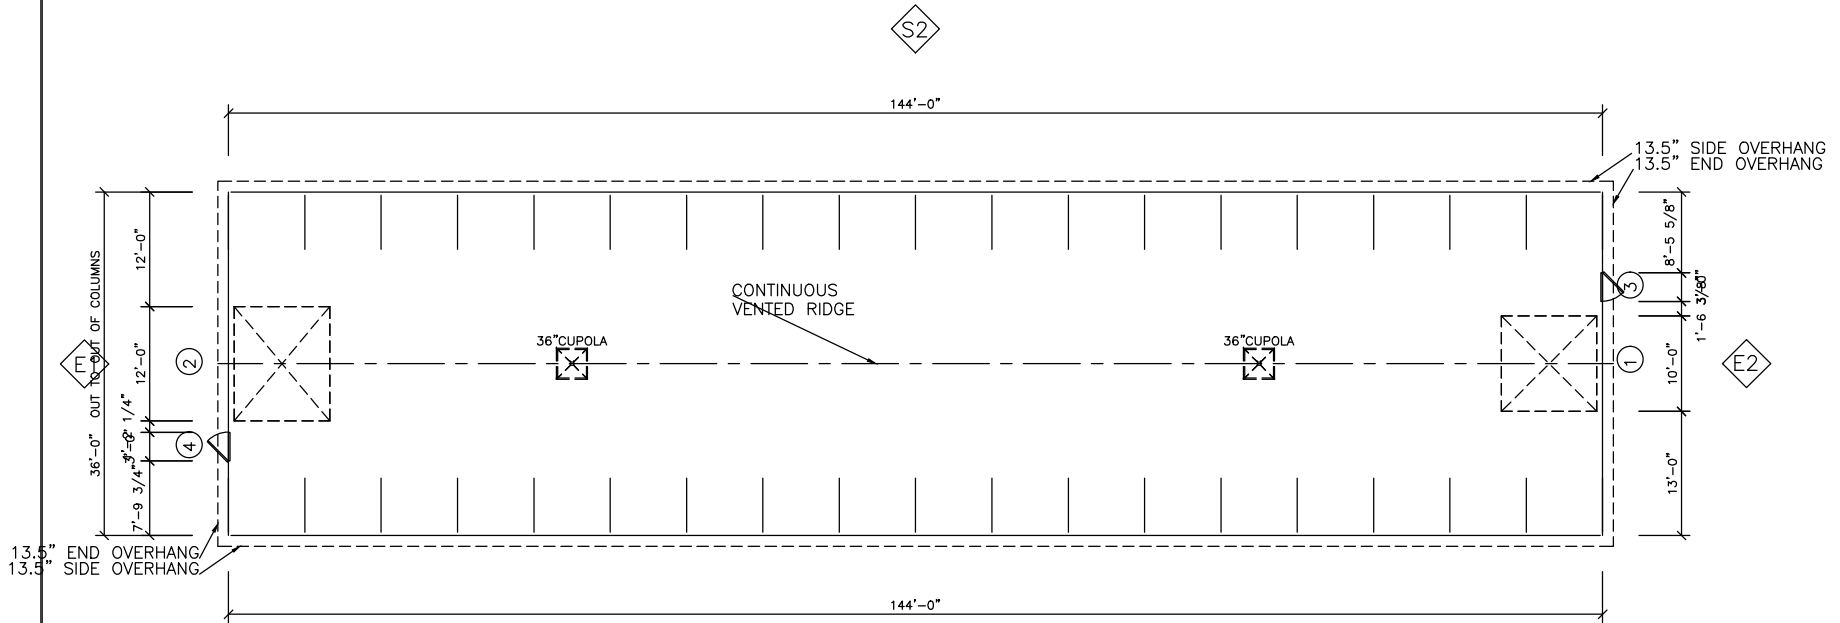

S1
Floor Plan

Customer Approval

(Name)	DEALER INFO. (Rate)	CUSTOMER INFO.	BUILDING DESCRIPTION	DATE: 01/07/09	PROPOSAL DRAWINGS ONLY Not Intended for Construction Purposes * Not To Scale *
 LESTER BUILDINGS		SunCity Community Association	36 X 144 X 12 Uni-Frame I	PROJ: 040A-11121-0-1	