


| ID | MODEL | NOM. SIZE | SCH. | NOTE |
|----|-----------------------------------|-----------|------|------|
| 1 | WLK DOOR 7100 X-BUCK & 22X36 LITE | 36 X 80 | C | |
| 2 | WINDOW 900 SLIDER THERMAL PANE | 48 X 36 | A | |
| 3 | WINDOW 900 SLIDER THERMAL PANE | 48 X 36 | A | |

| ID | MODEL | NOM. SIZE | SCH. | NOTE |
|----|-----------------------------------|-----------|------|------|
| 4 | WINDOW 900 SLIDER THERMAL PANE | 48 X 36 | A | |
| 5 | 4301 PREMIUM FLUSH INSULATED | 144 X 120 | B | |
| 6 | WLK DOOR 7100 X-BUCK & 22X36 LITE | 36 X 80 | D | |

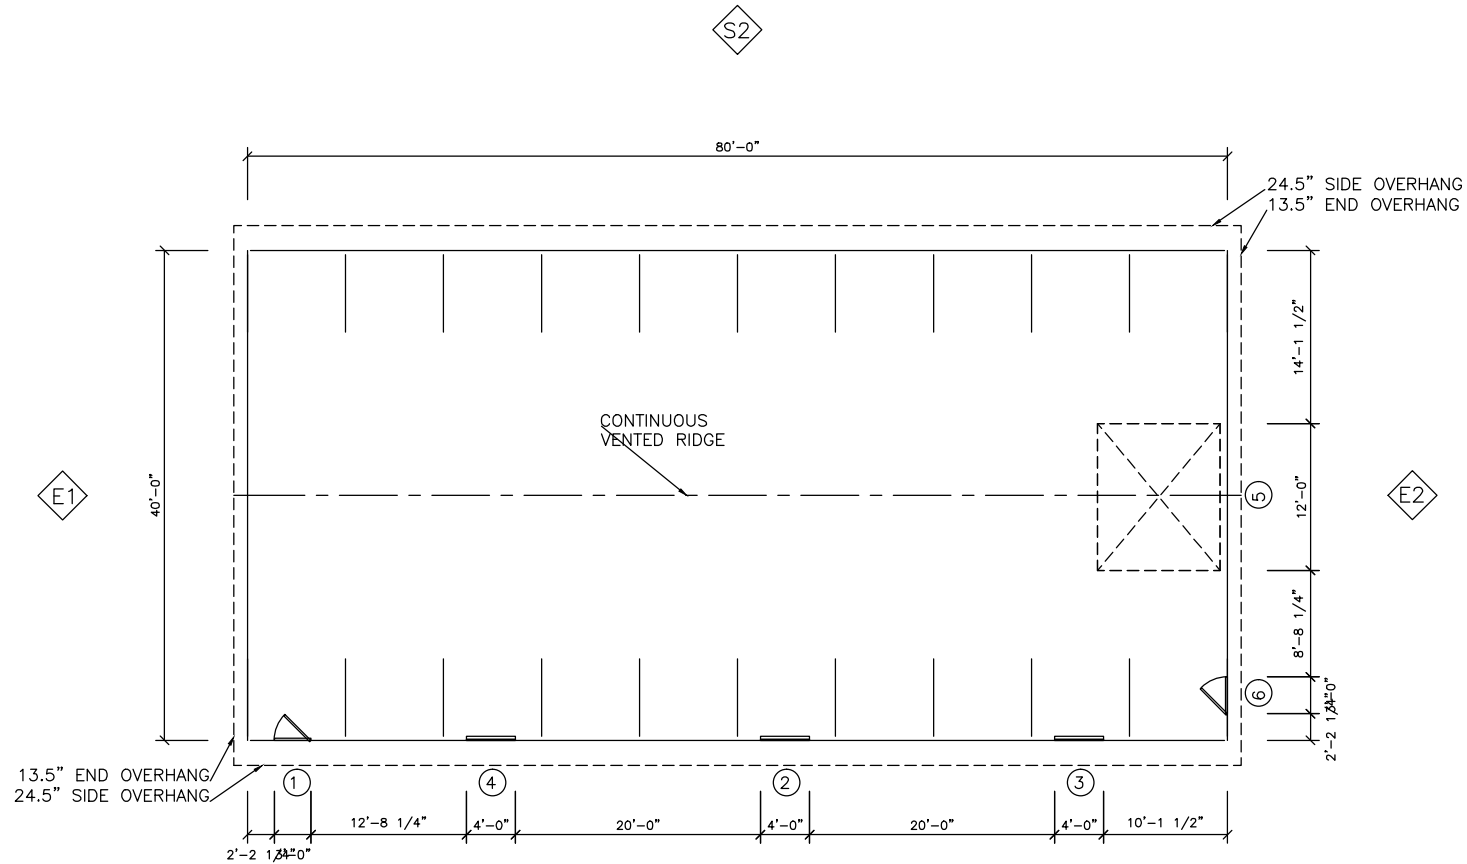

S1
Floor Plan

Customer Approval

(Name) _____ (Date) _____

| | | | | | |
|--|--------------|----------------|-----------------------------|----------------------|--|
| | DEALER INFO. | CUSTOMER INFO. | BUILDING DESCRIPTION | DATE: 08/20/10 | PROPOSAL DRAWINGS ONLY Not Intended for Construction Purposes * Not To Scale * |
| | | David Karcher | 40 X 80 X 12 Uni-Frame I | PROJ: 013A-20348-0-1 | |