


| ID | MODEL | NOM. SIZE | SCH. | NOTE |
|----|--|----------------------|------|-------------------------------------|
| 1 | 3200 FLUSH INSULATED HIGH | 12' TO 18' 216 X 192 | D | |
| 2 | WLK DOOR 5100 22X36 LITE | 36 X 80 | E | |
| 3 | 18" HIGH METAL CLAD SPLIT SLIDING DOOR | 288 X 216 | C | ACTUAL OPENING IS 283.500 X 198.125 |
| 4 | WINDOW 310 SLIDER SINGLE PANE | 48 X 36 | A | |
| 5 | WINDOW 310 SLIDER SINGLE PANE | 48 X 36 | A | |

| ID | MODEL | NOM. SIZE | SCH. | NOTE |
|----|-------------------------------|-----------|------|------|
| 6 | WINDOW 310 SLIDER SINGLE PANE | 48 X 36 | A | |
| 7 | WINDOW 310 SLIDER SINGLE PANE | 48 X 36 | F | |
| 8 | WINDOW 310 SLIDER SINGLE PANE | 48 X 36 | A | |
| 9 | WINDOW 310 SLIDER SINGLE PANE | 48 X 36 | B | |
| 10 | WINDOW 310 SLIDER SINGLE PANE | 48 X 36 | B | |

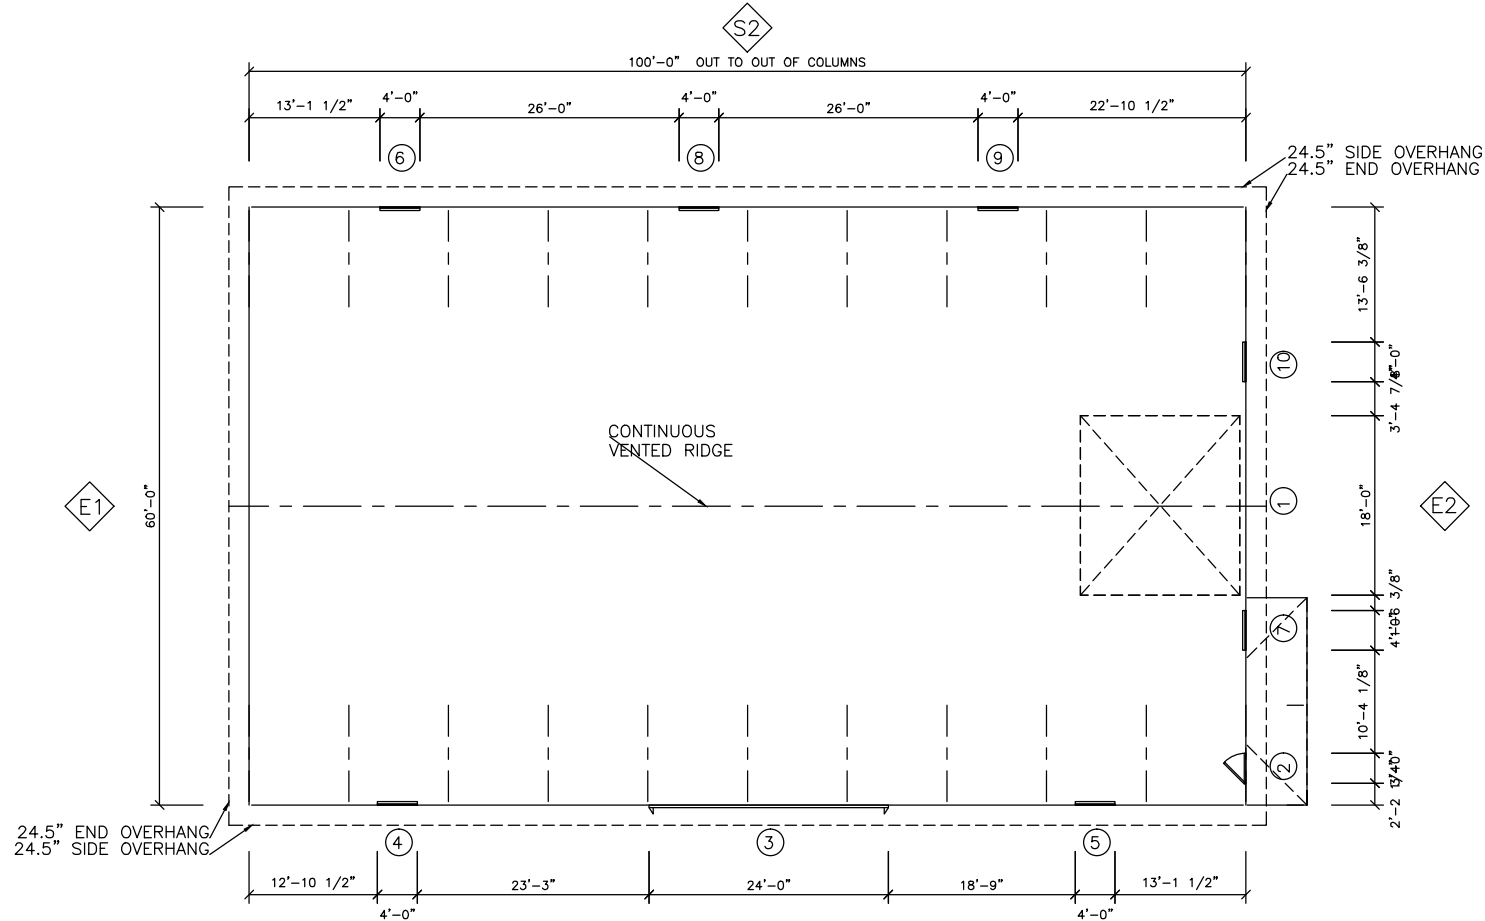

Customer Approval

Floor Plan

| | | | | | |
|--------|--------------|----------------|------------------------------|----------------------|--|
| (Name) | (Date) | | | | |
| | DEALER INFO. | CUSTOMER INFO. | BUILDING DESCRIPTION | DATE: 07/28/09 | PROPOSAL DRAWINGS ONLY Not Intended for Construction Purposes * Not To Scale * |
| | | Kurt Afdahl | 60 X 100 X 18 Uni-Frame I | PROJ: 131A-12062-0-1 | |