



ID	MODEL	NOM. SIZE	SCH.	NOTE
1	WLK DOOR 5100 22X36 LITE	36 X 80	A	
2	WLK DOOR 5100 22X36 LITE	36 X 80	E	
3	3200 FLUSH INSULATED HIGH	12' TO 18'	D	
4	16" HIGH METAL CLAD SPLIT SLIDING DOOR	360 X 192	F	ACTUAL OPENING IS 355.500 X 192.000

ID	MODEL	NOM. SIZE	SCH.	NOTE
5	16" HIGH METAL CLAD SPLIT SLIDING DOOR	360 X 192	B	ACTUAL OPENING IS 352.500 X 179.250
6	WINDOW 900 SLIDER THERMAL PANE	48 X 36	C	
7	WINDOW 900 SLIDER THERMAL PANE	48 X 36	C	
8	WINDOW 900 SLIDER THERMAL PANE	48 X 36	C	

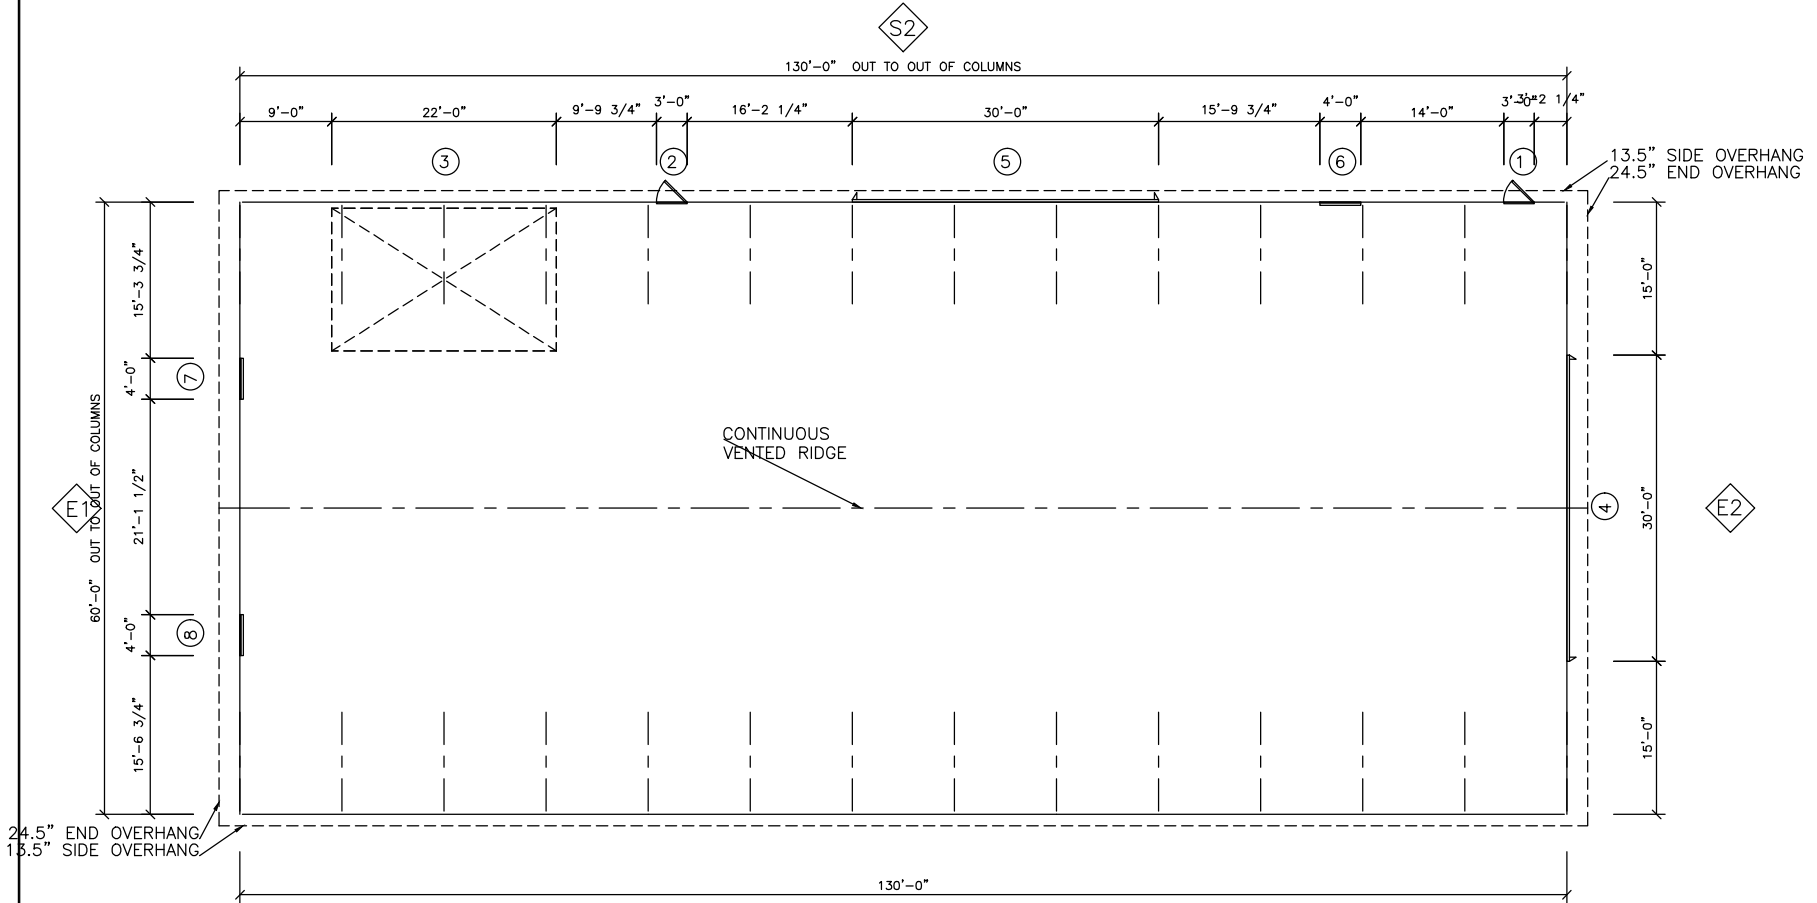

S1
Floor Plan

Customer Approval

(Name)	(Date)	DEALER INFO.	CUSTOMER INFO.	BUILDING DESCRIPTION	DATE: 04/14/10	PROPOSAL DRAWINGS ONLY Not Intended for Construction Purposes * Not To Scale *
 LESTER BUILDINGS			Larry Anderson	60 X 130 X 17 Uni-Frame I	PROJ: 027A-11985-0-4	