


ID	MODEL	NOM. SIZE	SCH.	NOTE
1	WLK DOOR 5100 SOLID	36 X 80	E	
2	WINDOW 900 SLIDER THERMAL PANE	48 X 36	A	
3	WINDOW 900 SLIDER THERMAL PANE	48 X 36	A	
4	LESTER SPLIT DUTCH DOOR	48 X 88	B	

ID	MODEL	NOM. SIZE	SCH.	NOTE
5	LESTER SPLIT DUTCH DOOR	48 X 88	B	
6	LESTER SPLIT DUTCH DOOR	48 X 88	B	
7	14' HIGH METAL CLAD SPLIT SLIDING DOOR	240 X 168	C	ACTUAL OPENING IS 235.500 X 168.000
8	12' HIGH METAL CLAD SPLIT SLIDING DOOR	192 X 144	D	ACTUAL OPENING IS 184.500 X 144.000

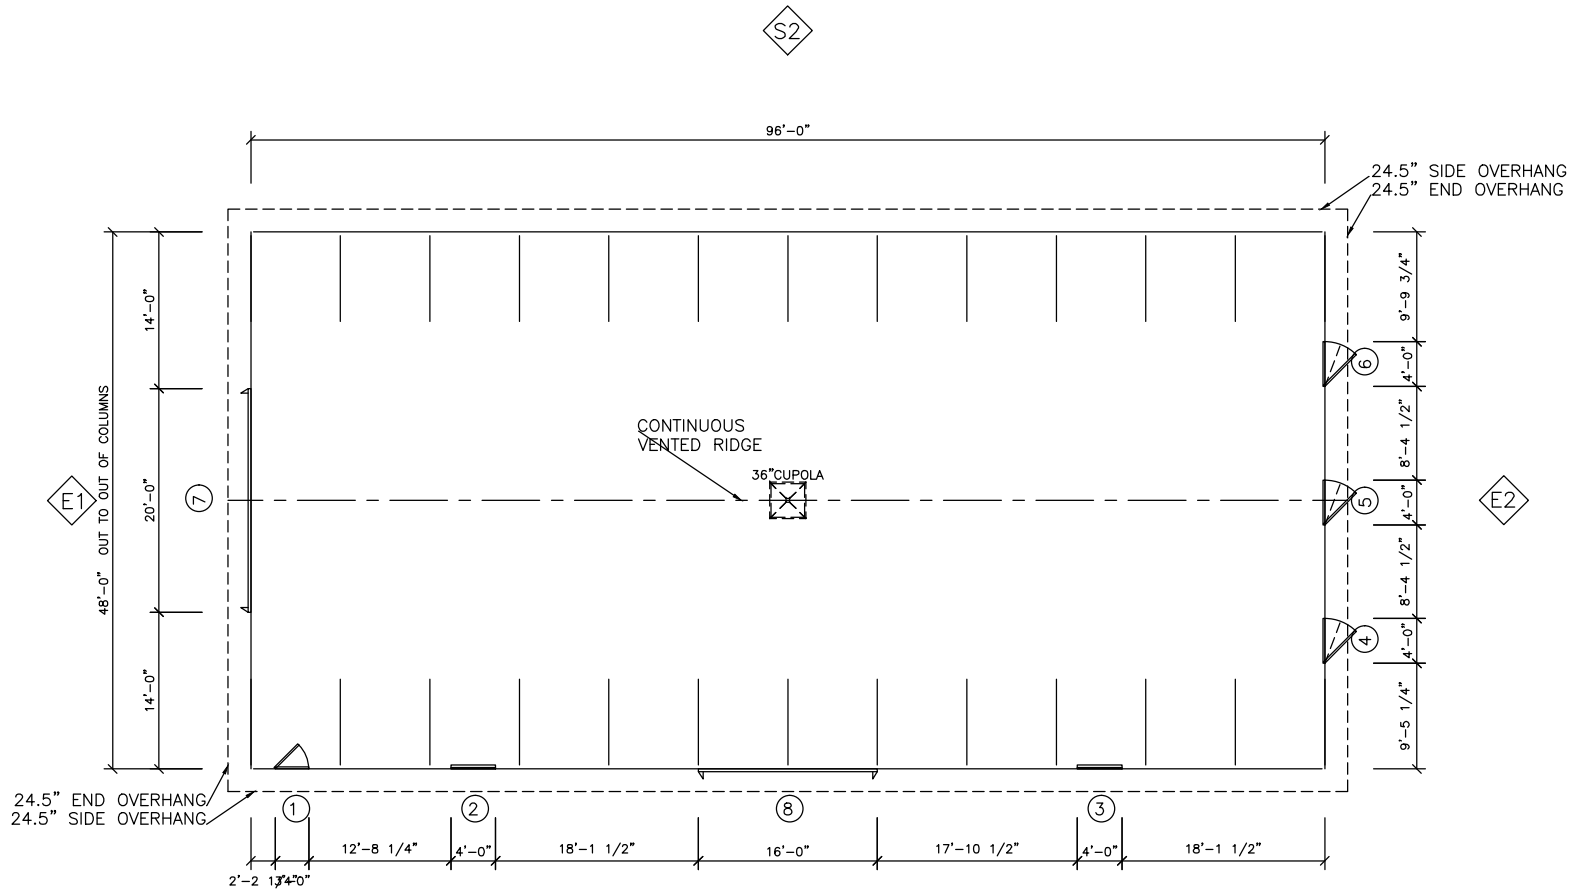

Floor Plan

Customer Approval

(Name) _____ (Date) _____

	DEALER INFO.	CUSTOMER INFO.	BUILDING DESCRIPTION	DATE: 06/21/10	PROPOSAL DRAWINGS ONLY Not Intended for Construction Purposes * Not To Scale *
		G&M Steel	48 X 96 X 16 Uni-Frame I	PROJ: 051A-10041-0-3	